


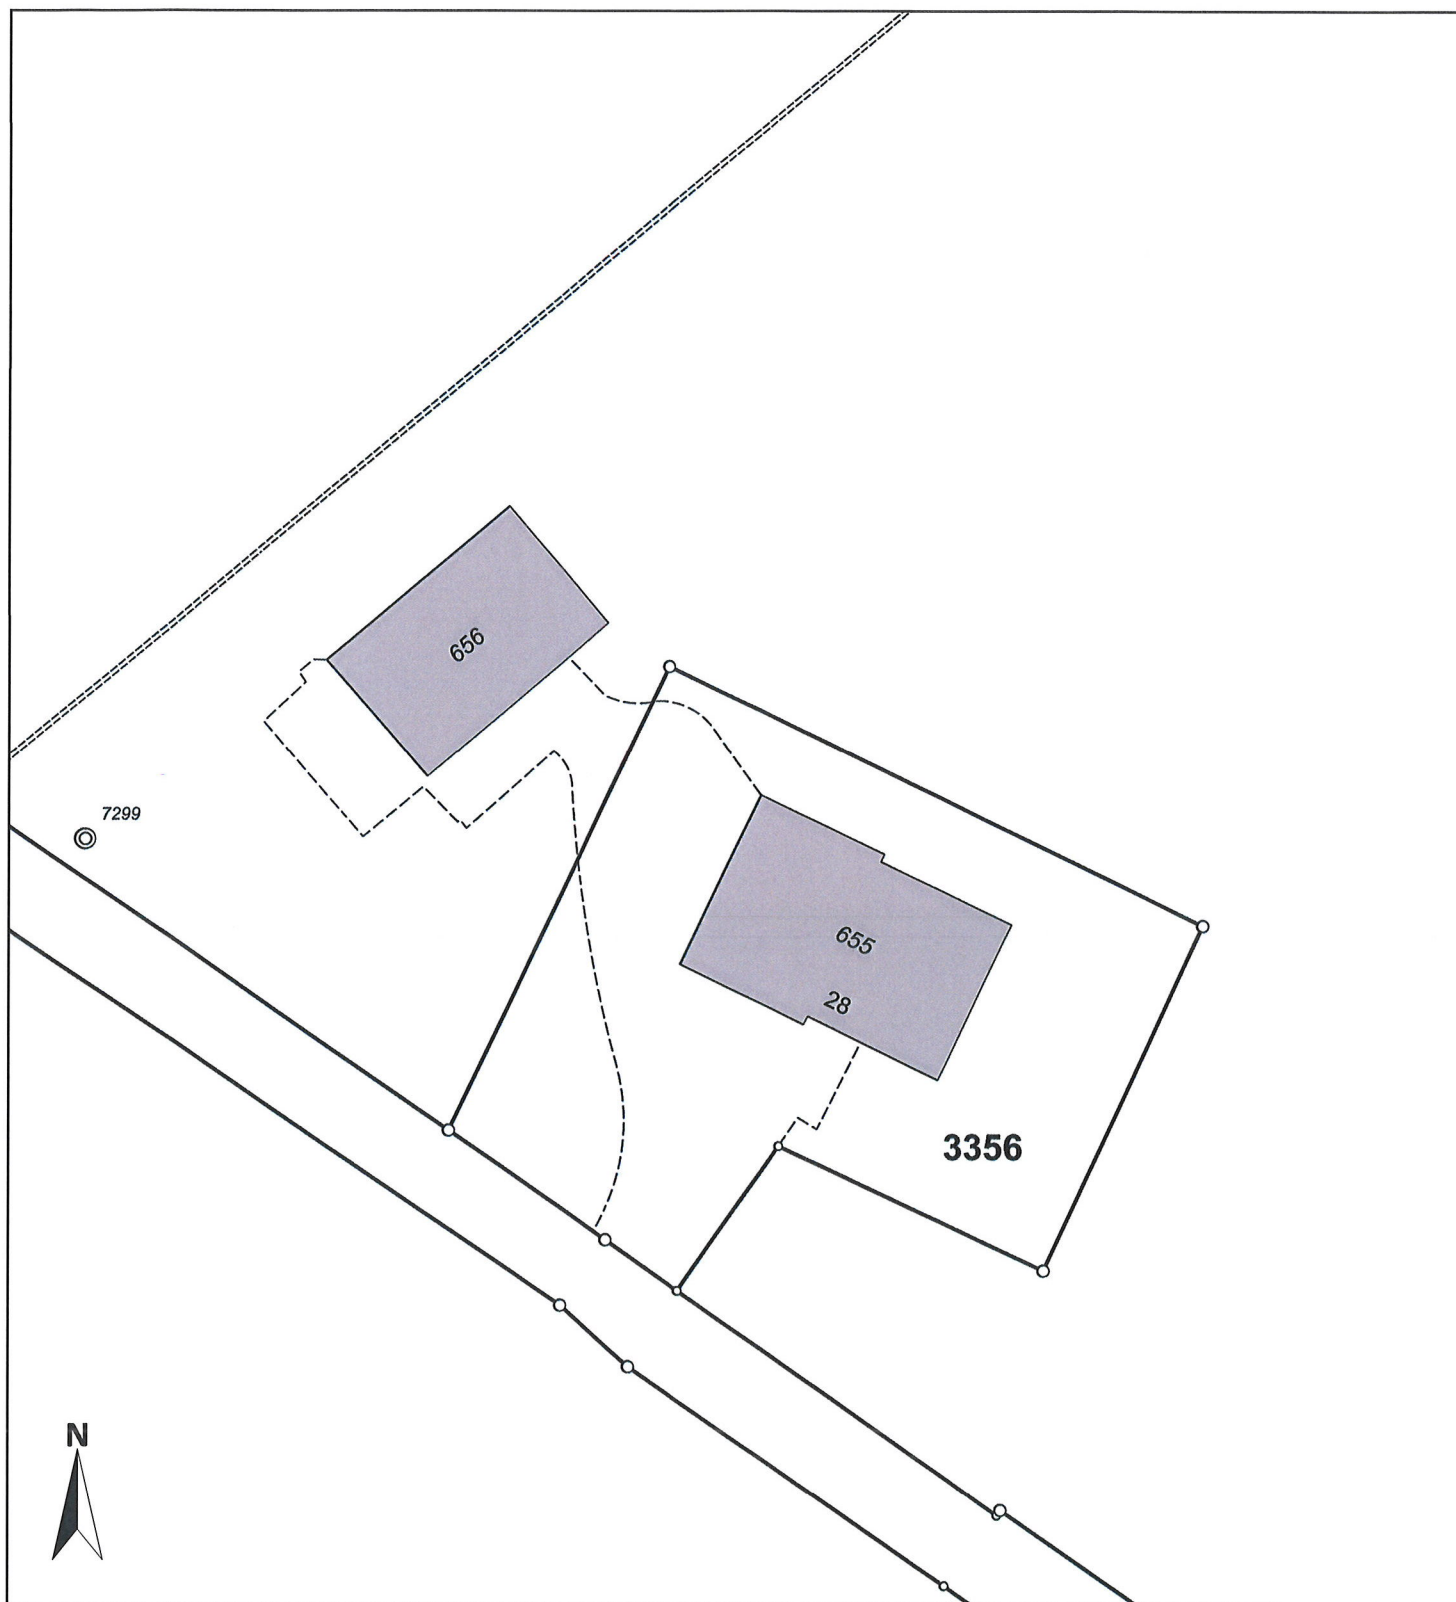

Giezendanner AG
Zimmerei. Schreinerei. Architektur.

situation 1 : 500

gez: langenegger samuel
 gebr. giezendanner, steigrütstasse 15, 9642 ebnat - kappel
 nat. 079 846 67 61 tel. 071 993 22 20

bauherr: fam. claudia & gian-reto berni
 buechenstrasse 28, 9642 ebnat-kappel tel. 052 365 17 57

grundeigentümer: fam. claudia & gian-reto berni
 buechenstrasse 28, 9642 ebnat-kappel tel. 052 365 17 57

objekt: EFH BERNI BUECHENSTRASSE 28, 9642 EBNAT-KAPPEL

ebnat-kappel, 06.10.2020 projektverfasser.....bauherr.....grundeigentümer.....

[Handwritten signature]

[Handwritten signature: G.B. C. Berni]

[Handwritten signature: G.B. C. Berni]