


Situationsplan 1 : 200

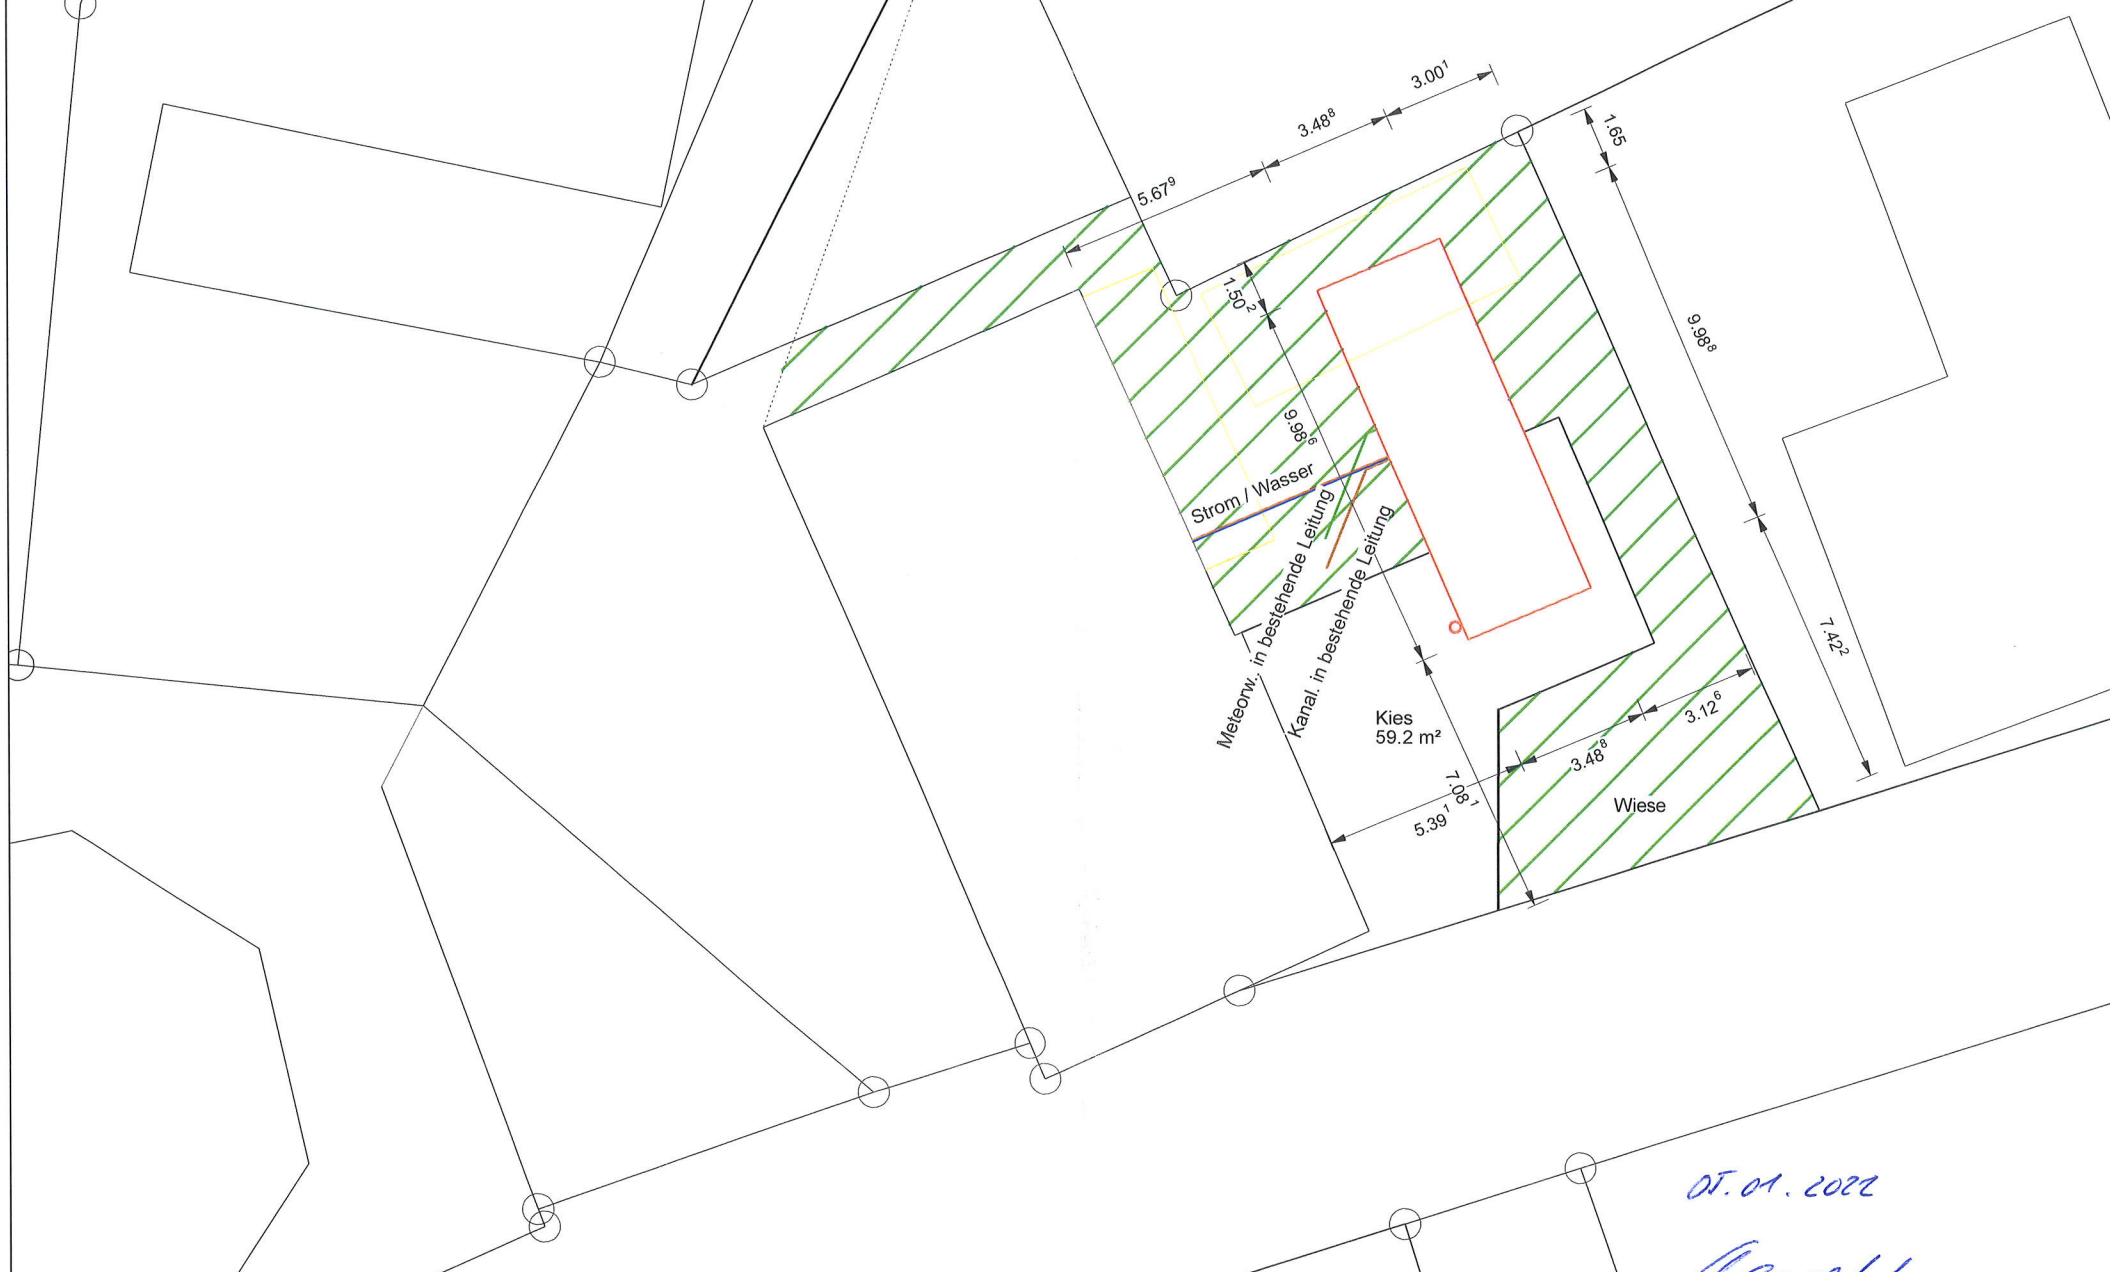

05.01.2022

Renold